

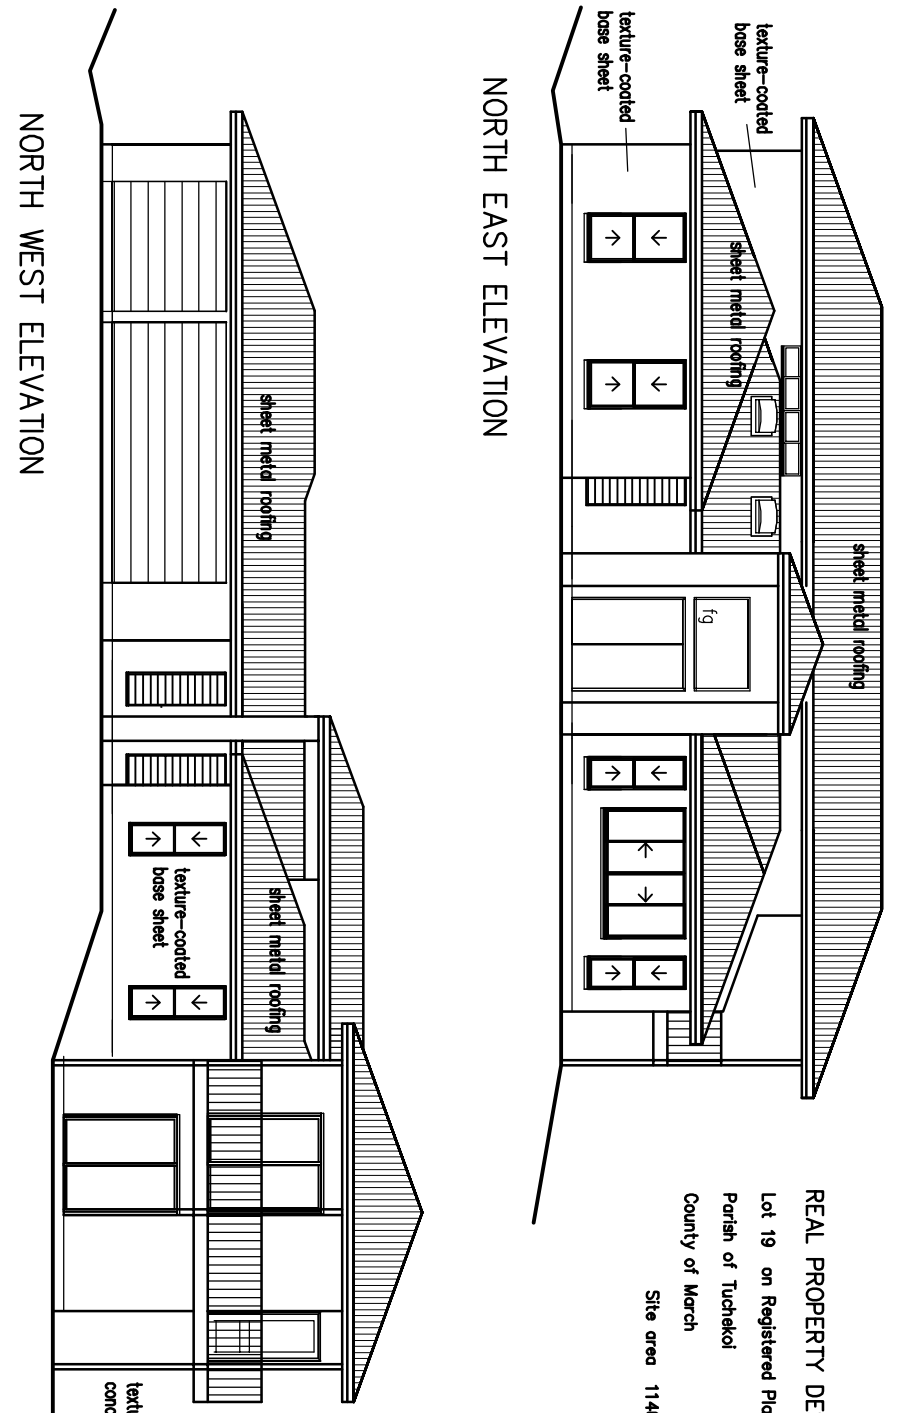




REAL PROPERTY DESCRIPTION
 Lot 19 on Registered Plan SP 177645
 Parish of Tuckeko
 County of March
 Site area 1140 sq m

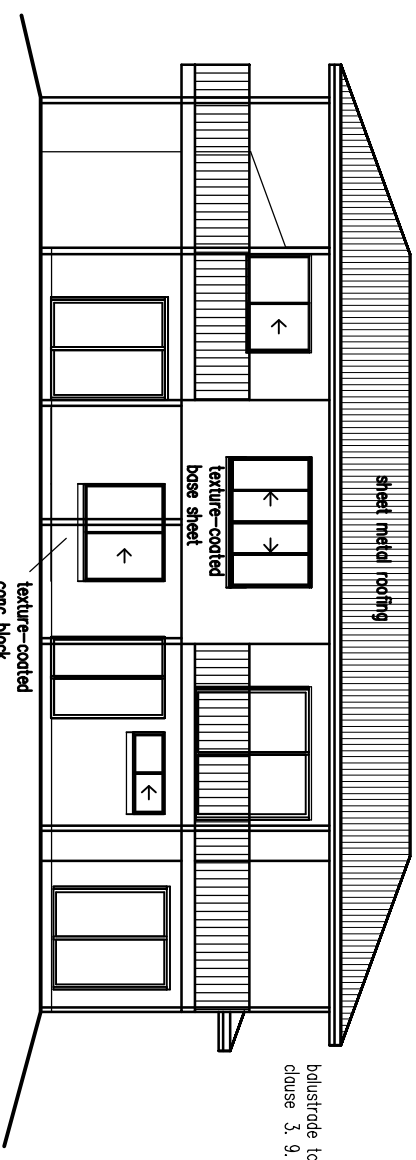


SITE PLAN scale 1:200

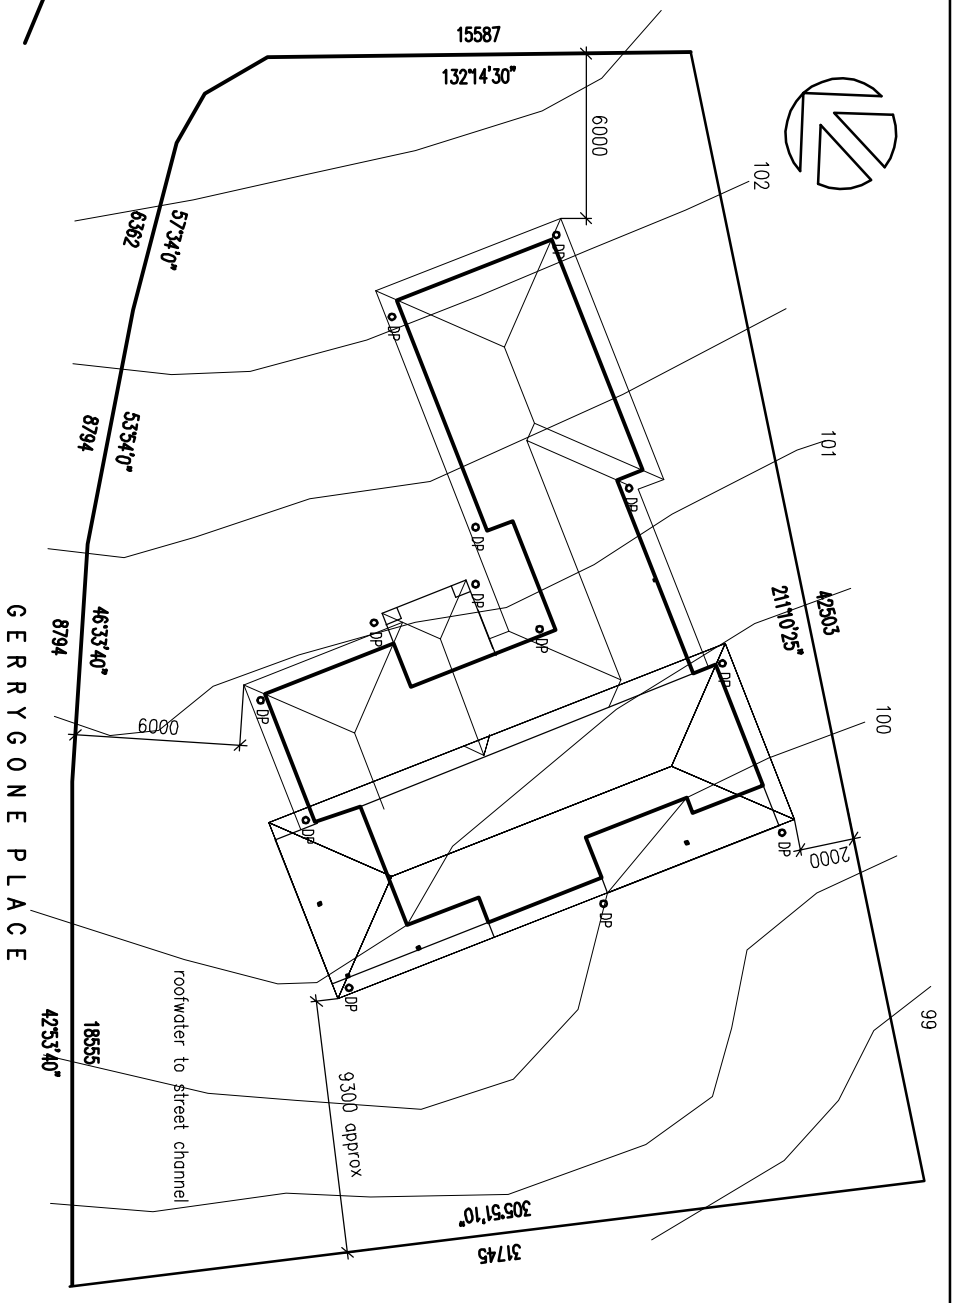

SOUTH WEST ELEVATION

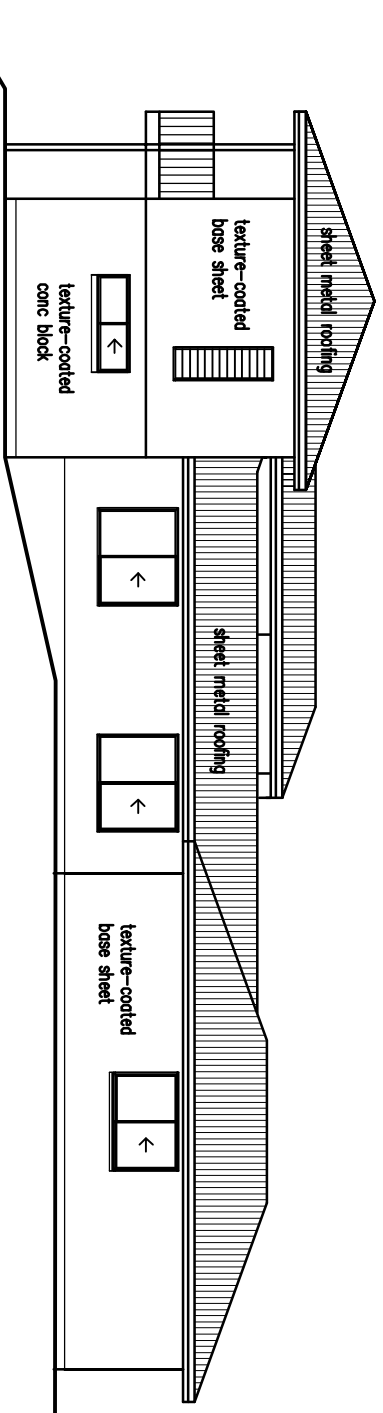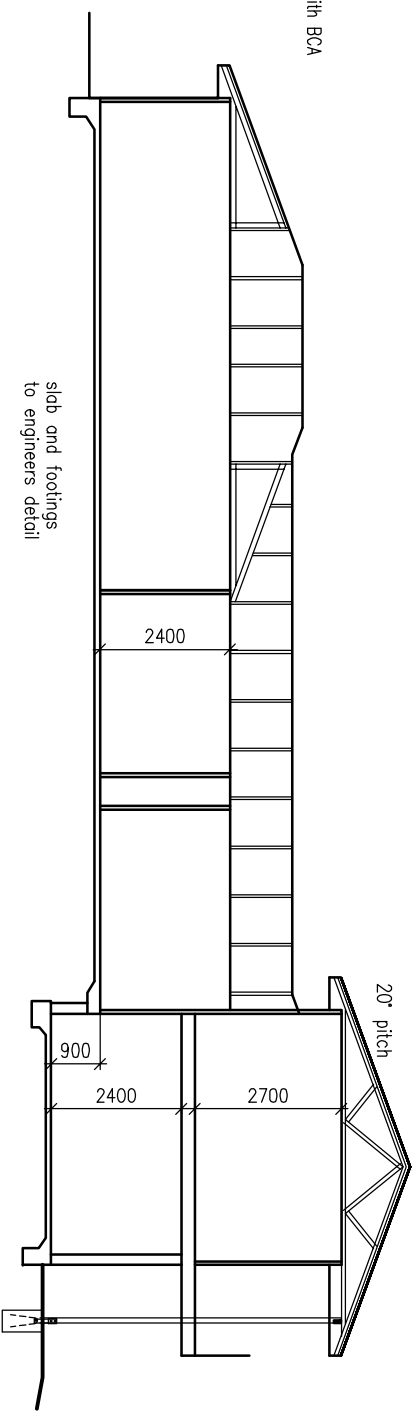

SOUTH EAST ELEVATION

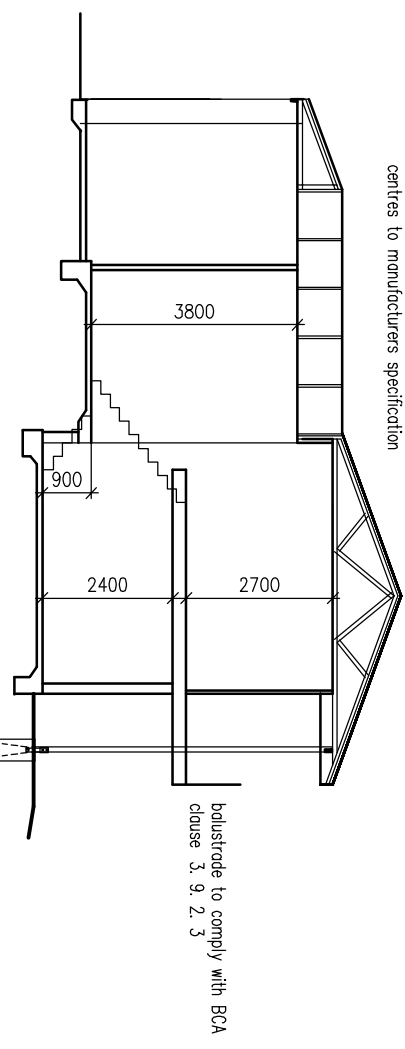

sheet metal roofing on 75 x 38 F14
 battens at 900 centres
 Prefabricated engineer designed roof
 trusses by specialist installed at 900
 centres to manufacturers specification